


Kettle Creek North - Lot 189

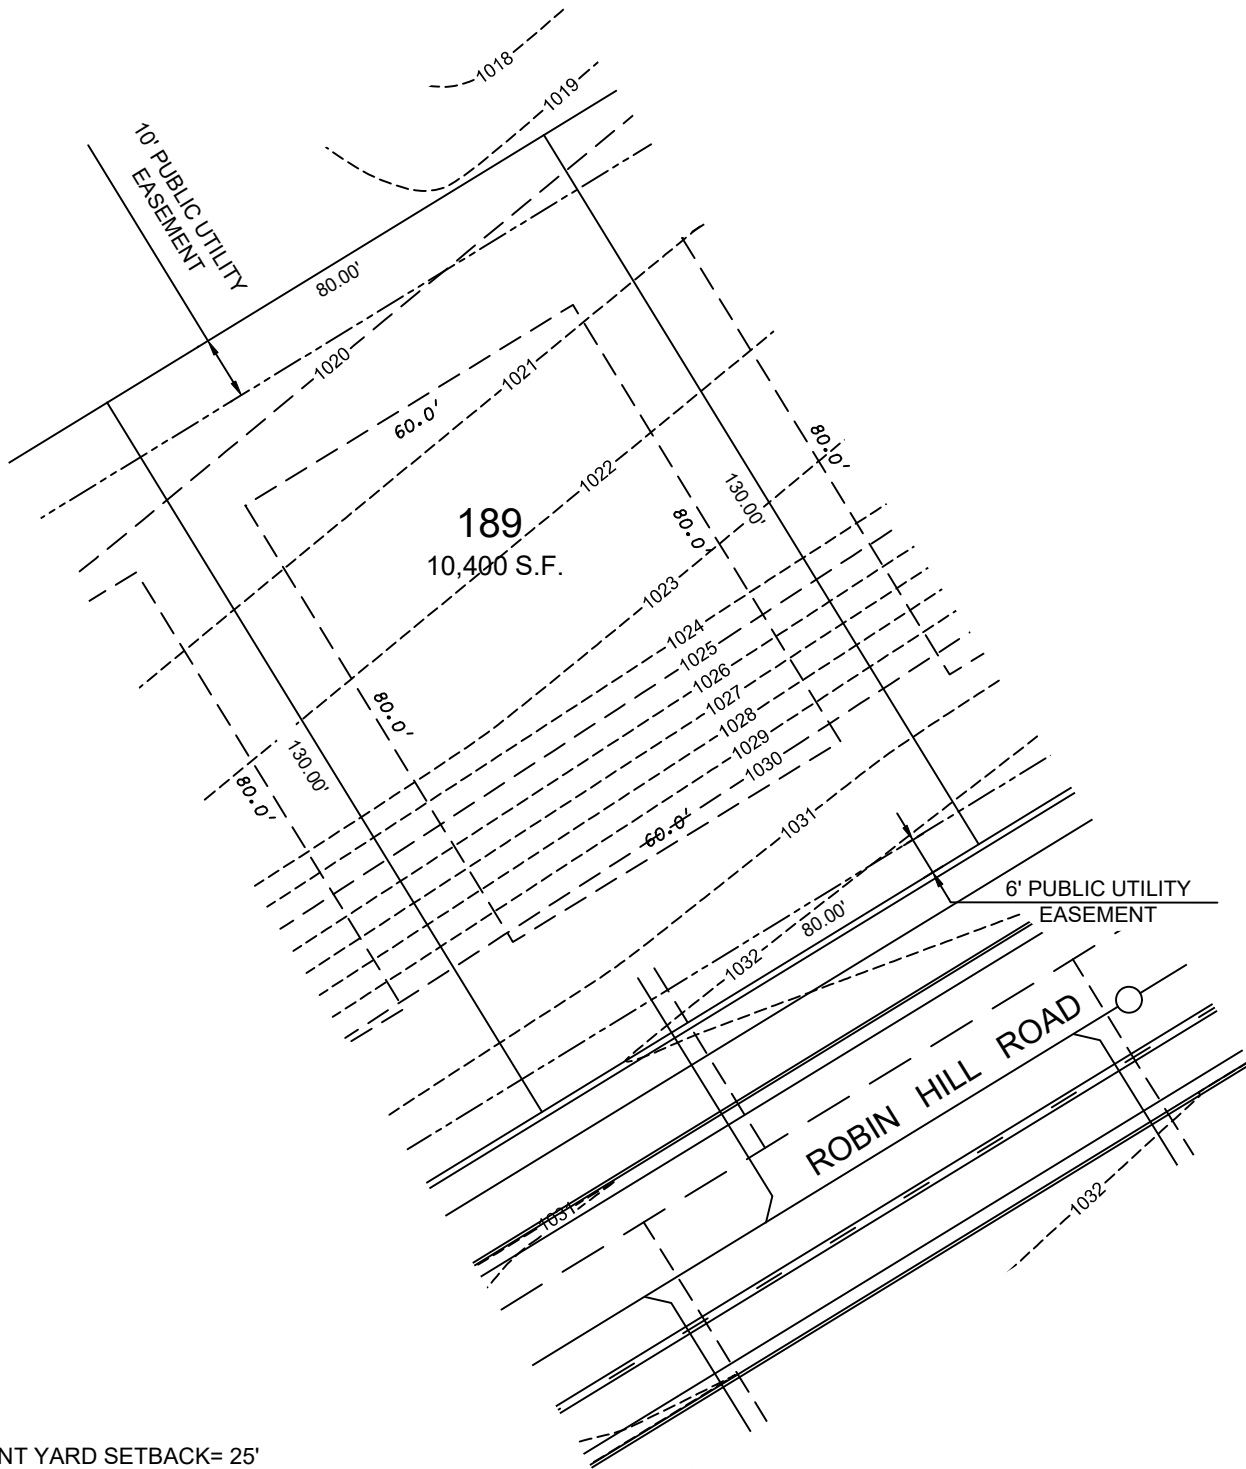

FRONT YARD SETBACK = 25'
 REAR YARD SETBACK = 25'
 SIDE YARD SETBACK = 10'



D'ONOFRIO KOTTKE AND ASSOCIATES, INC.

7530 Westward Way, Madison, WI 53717
 Phone: 608.833.7530 • Fax: 608.833.1089

YOUR NATURAL RESOURCE FOR LAND DEVELOPMENT



Scale 1" = 30'

DATE: 05-04-21
 F.N.: 19-05-130
 REV.

DRAWN BY: KRG