


# Kettle Creek North - Lot 27

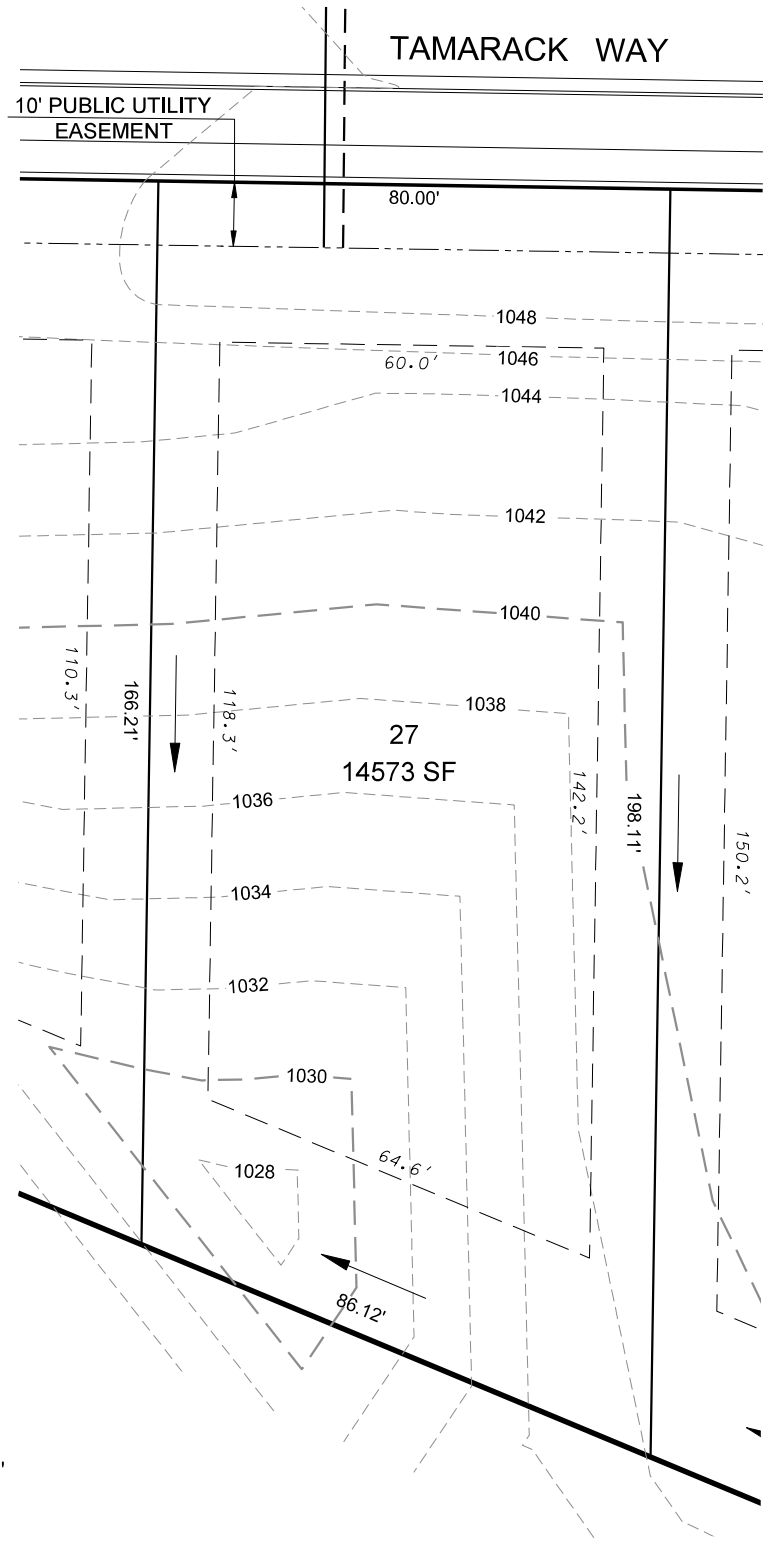

FRONT YARD SETBACK = 25'  
 REAR YARD SETBACK = 25'  
 SIDE YARD SETBACK = 10'



**D'ONOFRIO KOTTKE AND ASSOCIATES, INC.**  
 7530 Westward Way, Madison, WI 53717  
 Phone: 608.833.7530 • Fax: 608.833.1089  
 YOUR NATURAL RESOURCE FOR LAND DEVELOPMENT



Scale 1" = 30'

DATE: 06-15-18  
 F.N.: 18-05-105  
 REV.

DRAWN BY: KRG