


# Kettle Creek North Lot 29

FRONT YARD SETBACK = 25'  
REAR YARD SETBACK = 25'  
SIDE YARD SETBACK = 10'

12' WIDE RECREATIONAL TRAIL &  
WATER TOWER ACCESS PATH

10' PUBLIC UTILITY  
EASEMENT

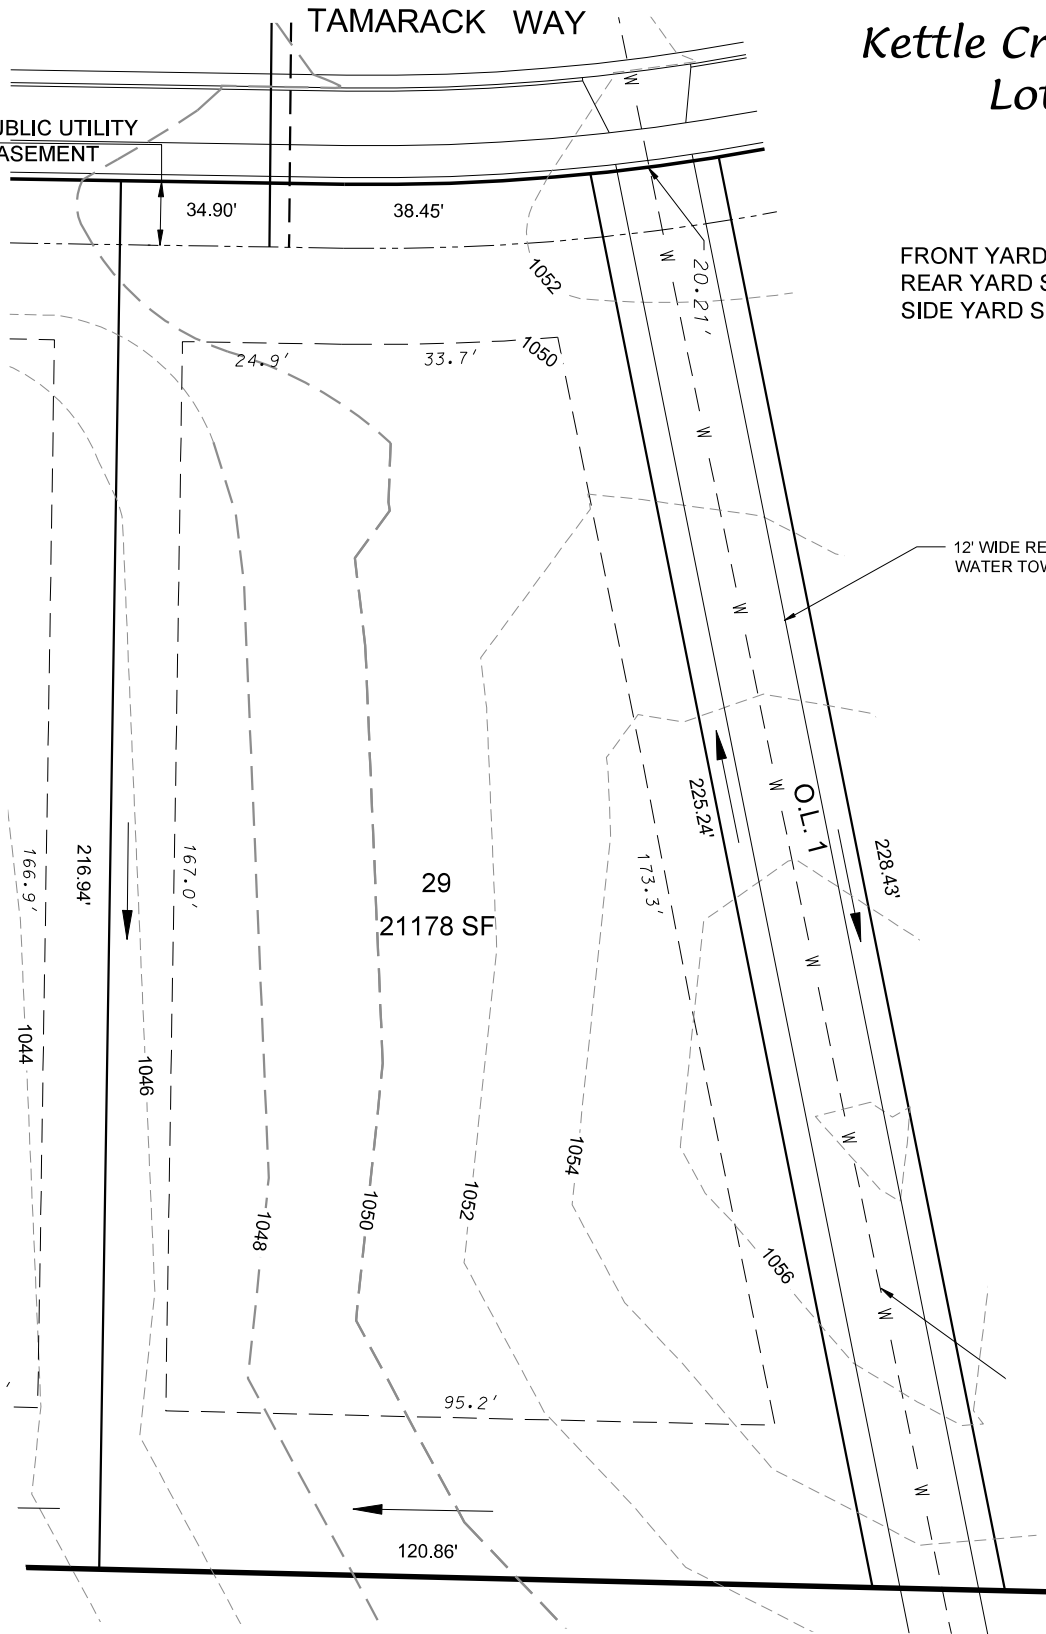

**D'ONOFRIO KOTTKE AND ASSOCIATES, INC.**

7530 Westward Way, Madison, WI 53717  
Phone: 608.833.7530 • Fax: 608.833.1089  
YOUR NATURAL RESOURCE FOR LAND DEVELOPMENT



0 30  
Scale 1" = 30'

DATE: 06-15-18  
F.N.: 18-05-105  
REV.  
DRAWN BY: KRG