


Kettle Creek North - Lot 31

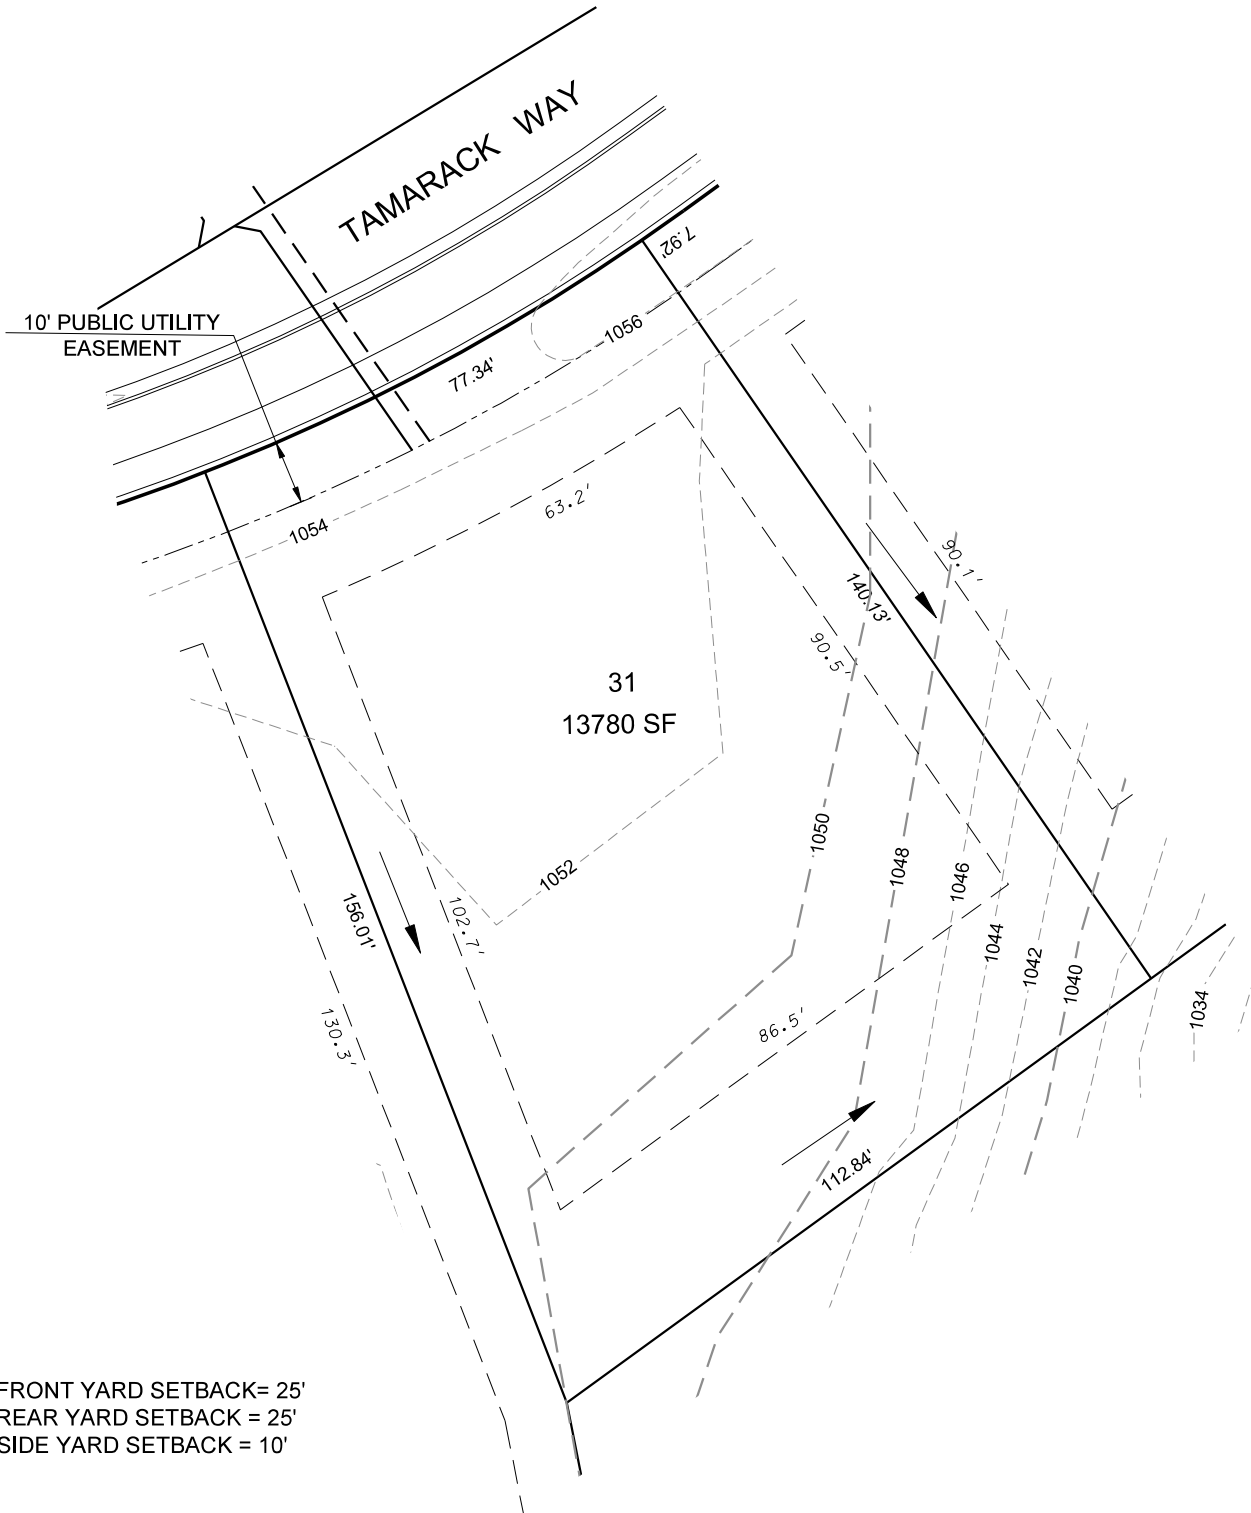

FRONT YARD SETBACK= 25'
REAR YARD SETBACK = 25'
SIDE YARD SETBACK = 10'

D'ONOFRIO KOTTKE AND ASSOCIATES, INC.

7530 Westward Way, Madison, WI 53717
Phone: 608.833.7530 • Fax: 608.833.1089
YOUR NATURAL RESOURCE FOR LAND DEVELOPMENT



0 30
Scale 1" = 30'

DATE: 06-15-18
F.N.: 18-05-105
REV.
DRAWN BY: KRG