


Kettle Creek North - Lot 36

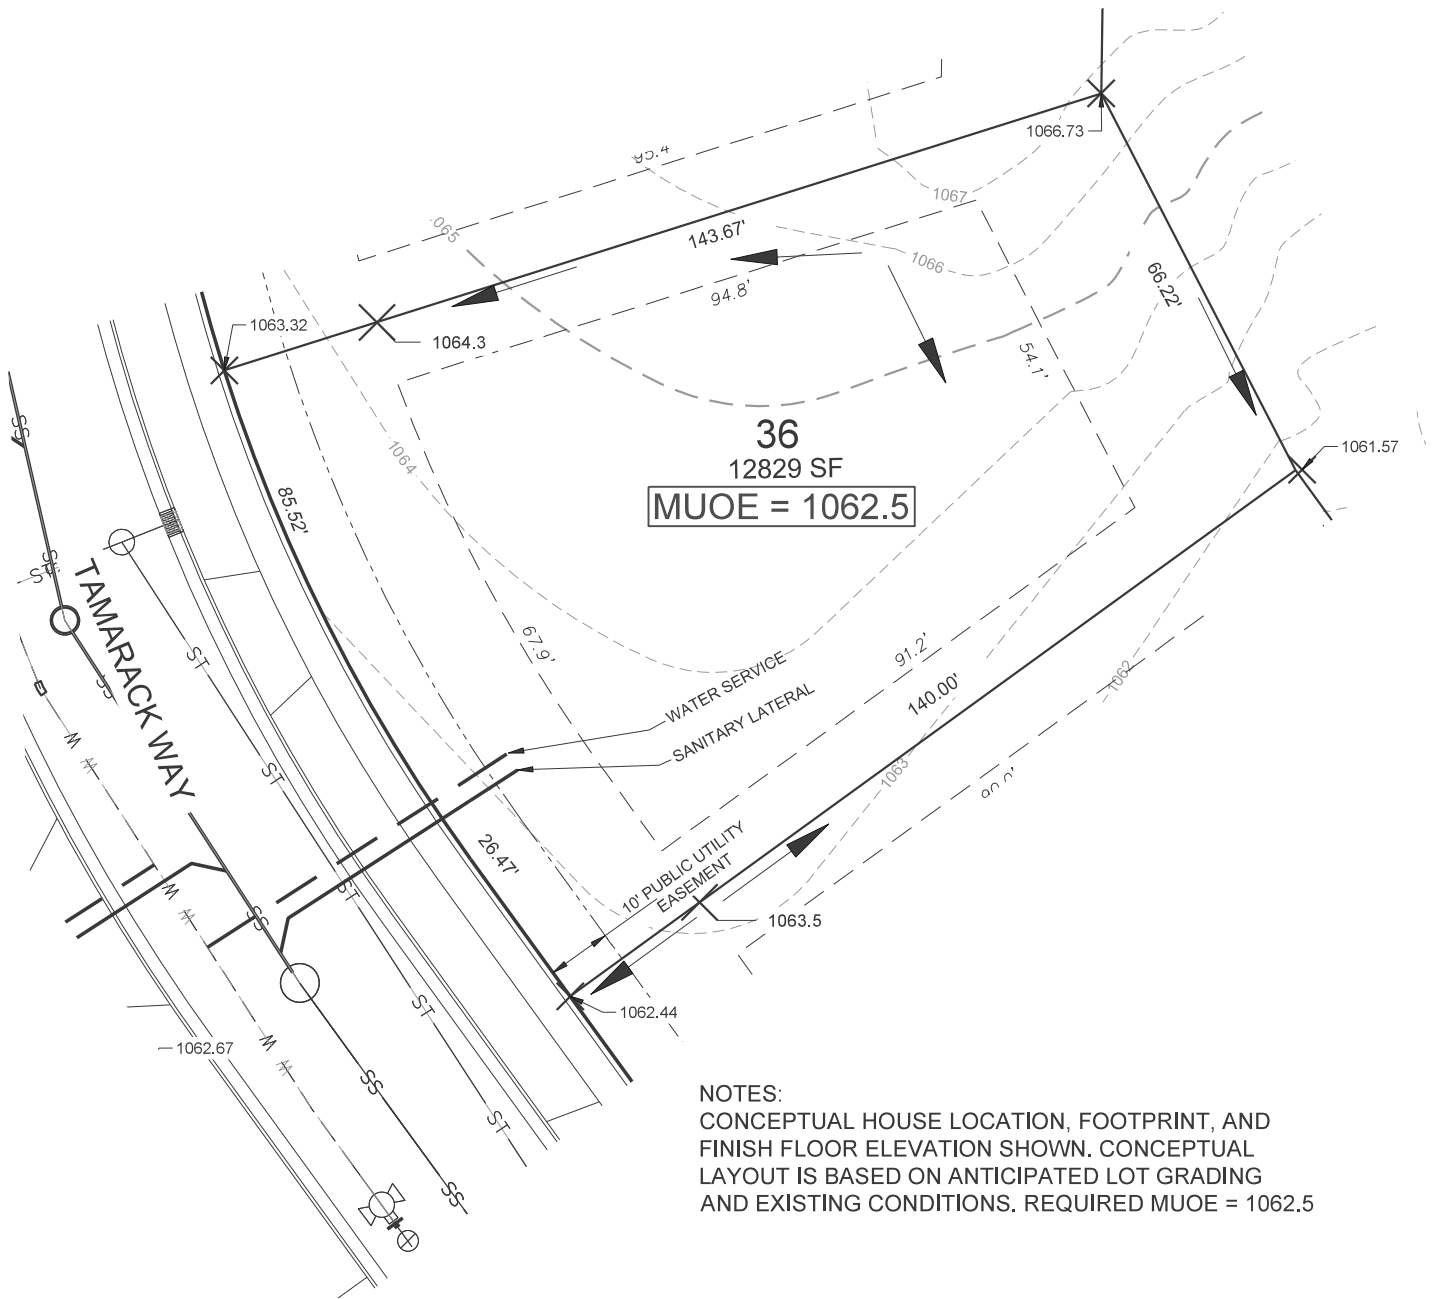

NOTES:
CONCEPTUAL HOUSE LOCATION, FOOTPRINT, AND FINISH FLOOR ELEVATION SHOWN. CONCEPTUAL LAYOUT IS BASED ON ANTICIPATED LOT GRADING AND EXISTING CONDITIONS. REQUIRED MUOE = 1062.5

FRONT YARD SETBACK= 25'
REAR YARD SETBACK = 25'
SIDE YARD SETBACK = 10'

D'ONOFRIO KOTTKE AND ASSOCIATES, INC.
7530 Westward Way, Madison, WI 53717
Phone: 608.833.7530 • Fax: 608.833.1089
YOUR NATURAL RESOURCE FOR LAND DEVELOPMENT



0 30
Scale 1" = 30'

DATE: 10-04-22
F.N.: 21-05-140
REV.

DRAWN BY: DRS