


Kettle Creek North - Lot 5

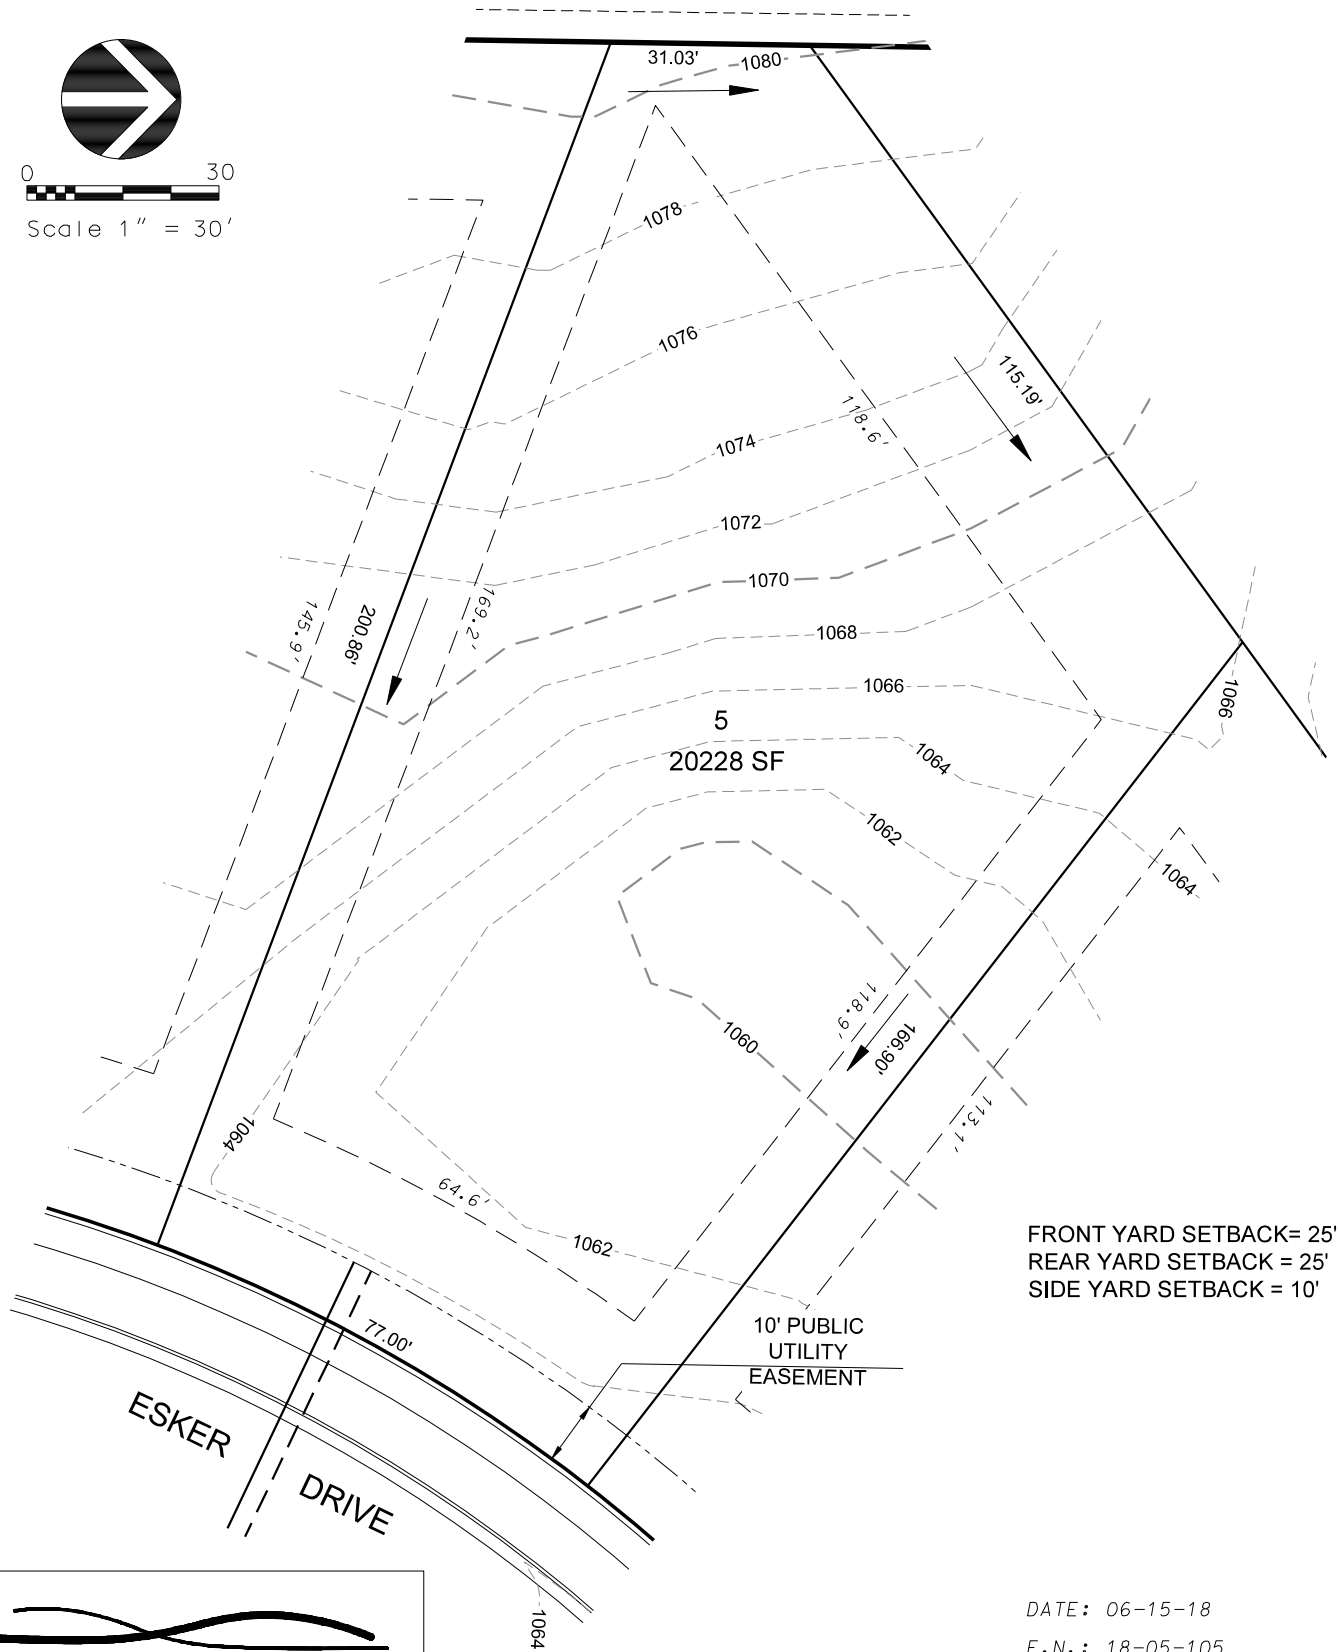

0 30

Scale 1" = 30'



FRONT YARD SETBACK= 25'
REAR YARD SETBACK = 25'
SIDE YARD SETBACK = 10'

10' PUBLIC
UTILITY
EASEMENT

ESKER
DRIVE



D'ONOFRIO KOTTKE AND ASSOCIATES, INC.
7530 Westward Way, Madison, WI 53717
Phone: 608.833.7530 • Fax: 608.833.1089
YOUR NATURAL RESOURCE FOR LAND DEVELOPMENT

DATE: 06-15-18
F.N.: 18-05-105
REV.

DRAWN BY: KRG