


Kettle Creek North - Lot 40

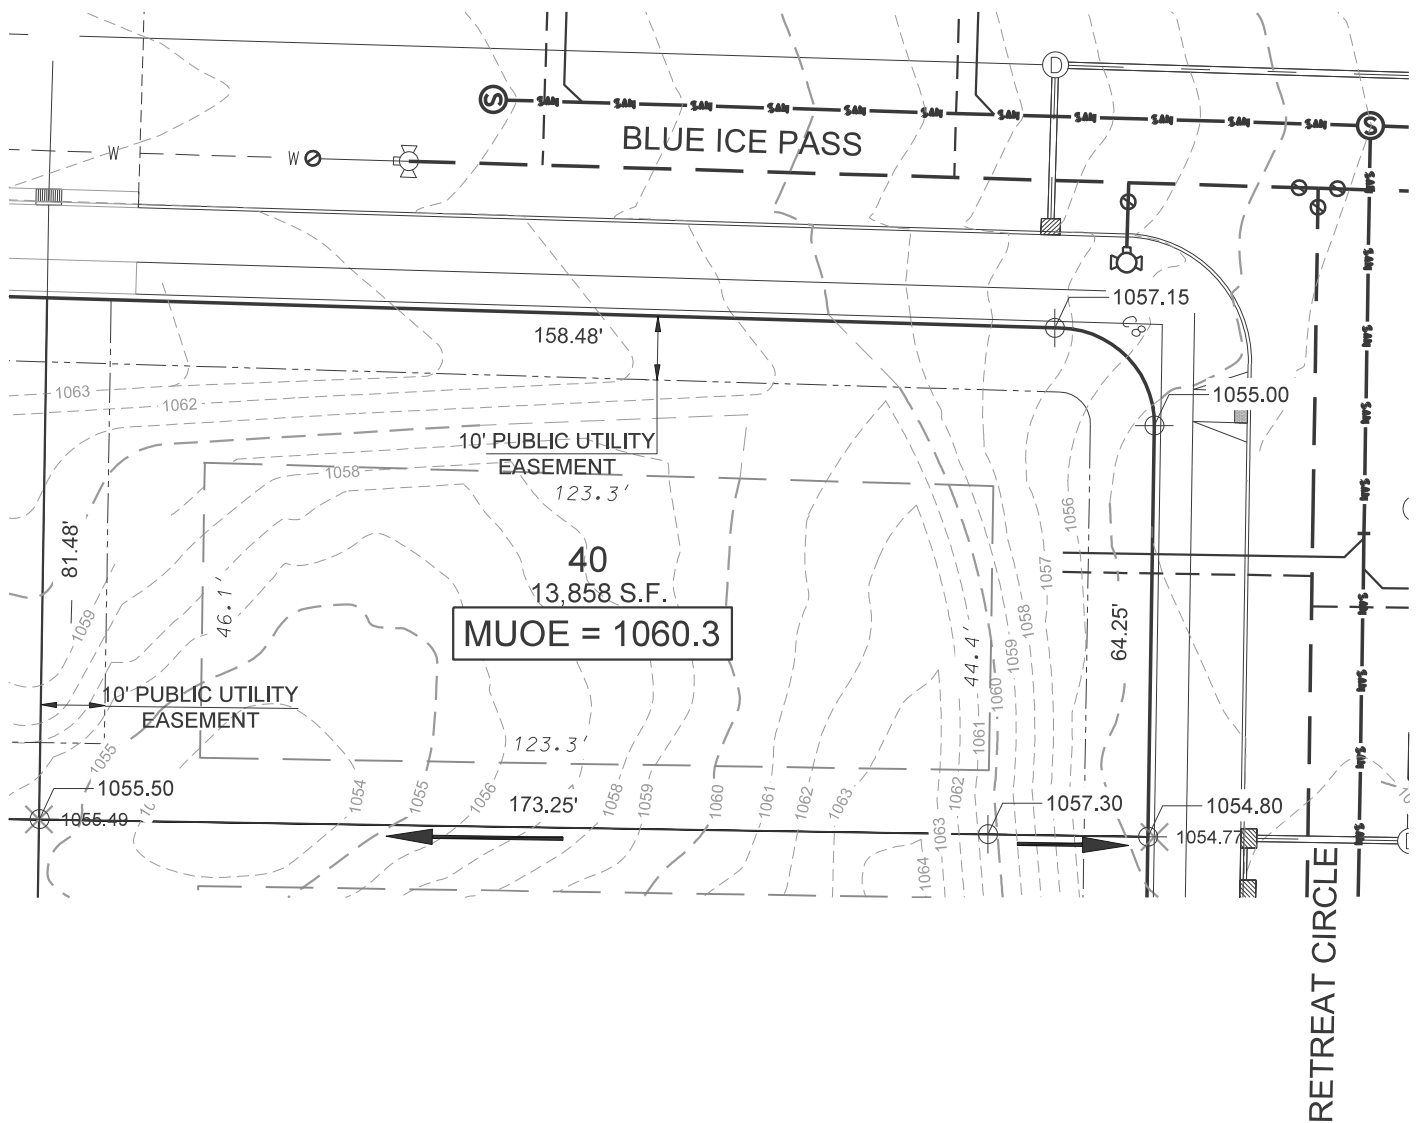

FRONT YARD SETBACK = 25'
 REAR YARD SETBACK = 25'
 SIDE YARD SETBACK = 10'
 CORNER YARD SETBACK = 25'

D'ONOFRIO KOTTKE AND ASSOCIATES, INC.

7530 Westward Way, Madison, WI 53717
 Phone: 608.833.7530 • Fax: 608.833.1089
 YOUR NATURAL RESOURCE FOR LAND DEVELOPMENT



0 30
 Scale 1" = 30'

DATE: 04-14-25
 F.N.: 22-05-110
 REV.

DRAWN BY: DWS