


Kettle Creek North - Lot 54

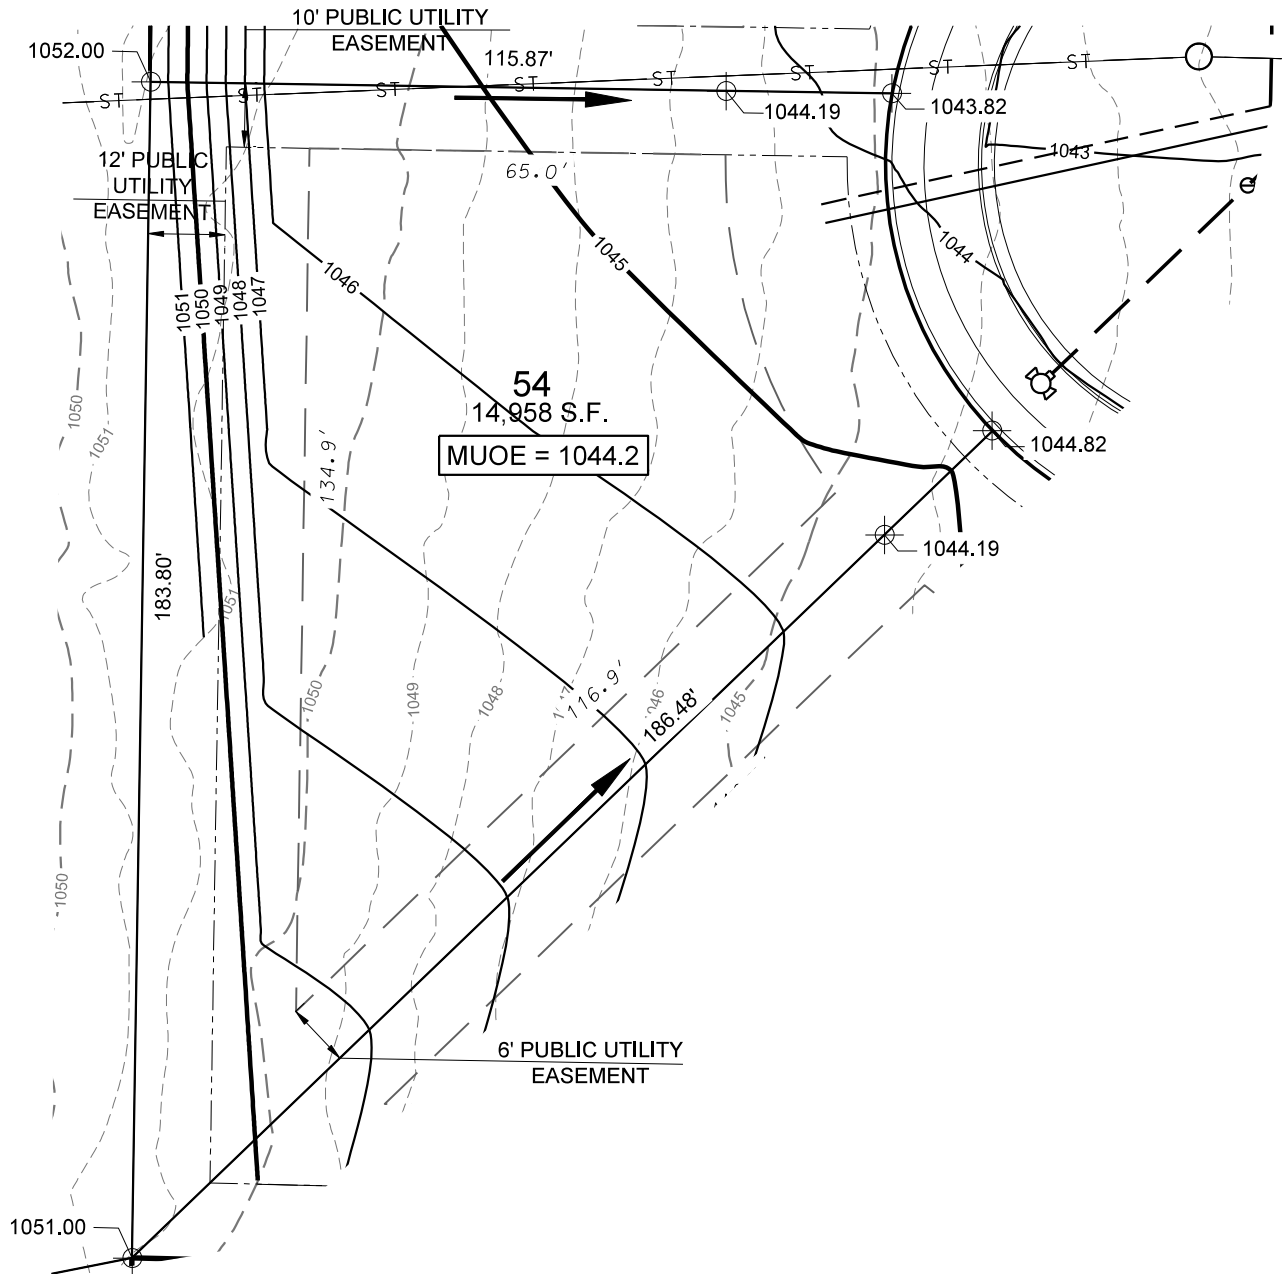

FRONT YARD SETBACK= 25'
REAR YARD SETBACK = 25'
SIDE YARD SETBACK = 10'



D'ONOFRIO KOTTKE AND ASSOCIATES, INC.

7530 Westward Way, Madison, WI 53717
Phone: 608.833.7530 • Fax: 608.833.1089

YOUR NATURAL RESOURCE FOR LAND DEVELOPMENT



0 30

Scale 1" = 30'

DATE: 04-28-23

F.N.: 22-05-110

REV.

DRAWN BY: DWS