


# Kettle Creek North - Lot 80

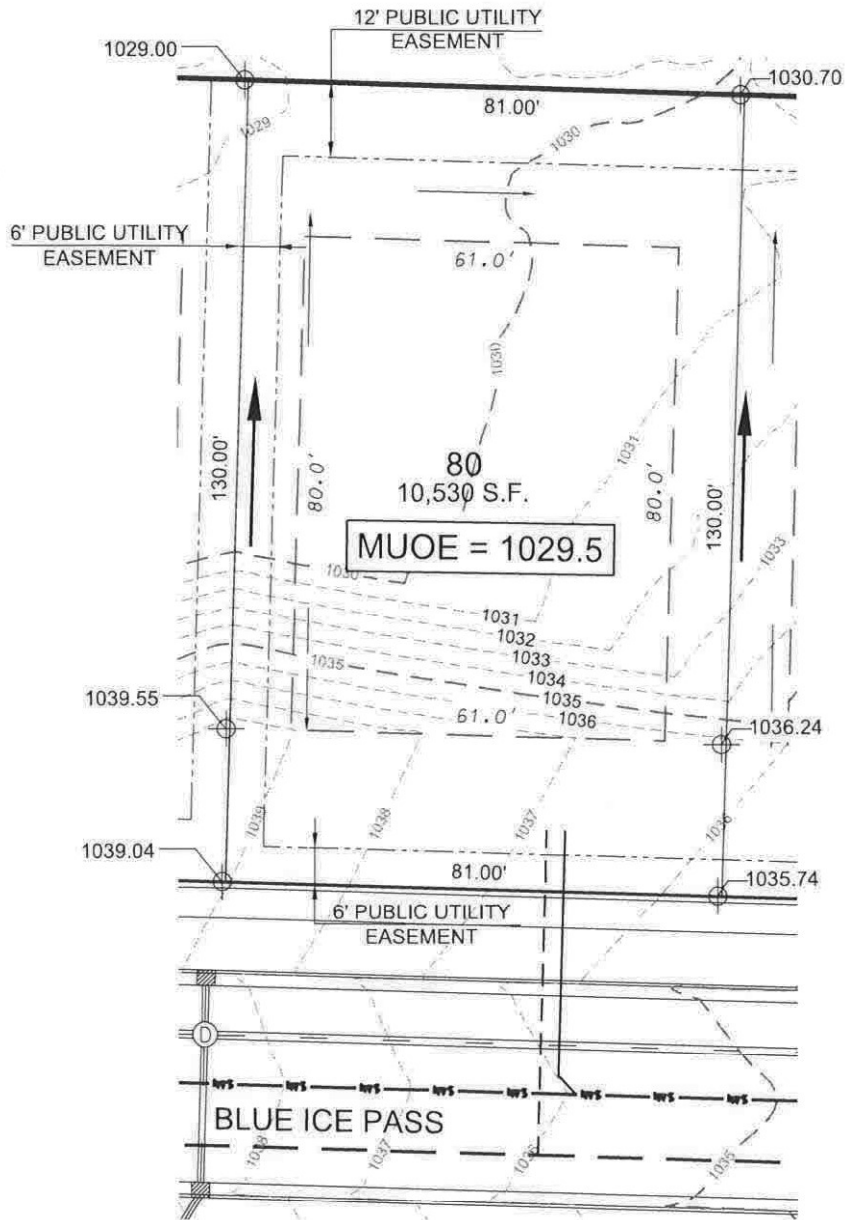

NOTE: SANITARY LATERAL DEPTH LESS THAN NORMAL. EXPOSE PRIOR TO DIGGING BASEMENT.

FRONT YARD SETBACK = 25'  
 REAR YARD SETBACK = 25'  
 SIDE YARD SETBACK = 10'

**D'DNOFRIO KOTTKE AND ASSOCIATES, INC.**

7530 Westward Way, Madison, WI 53717  
 Phone: 608.833.7530 • Fax: 608.833.1089  
 YOUR NATURAL RESOURCE FOR LAND DEVELOPMENT



0 30  
 Scale 1" = 30'

DATE: 06-28-24  
 F.N.: 22-05-110  
 REV.

DRAWN BY: DWS