


Kettle Creek North - Lot 82

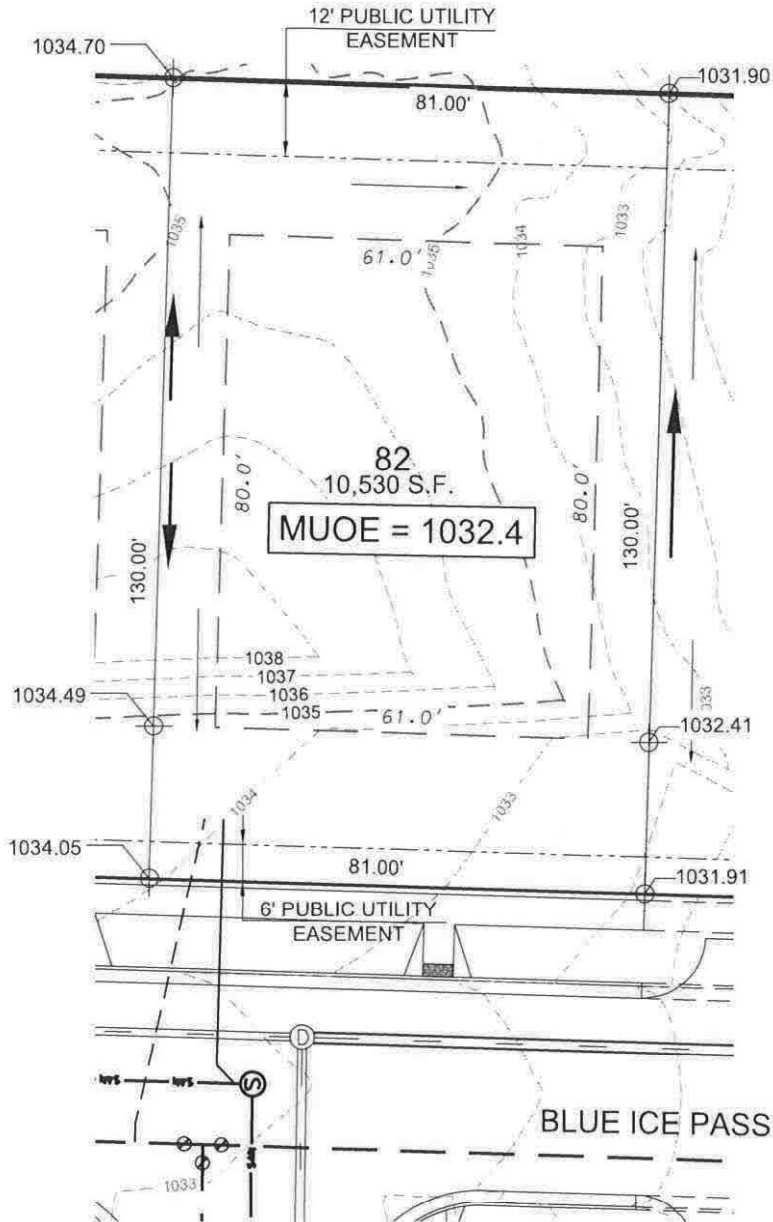

FRONT YARD SETBACK = 25'
 REAR YARD SETBACK = 25'
 SIDE YARD SETBACK = 10'

NOTE: SANITARY LATERAL DEPTH LESS THAN NORMAL.
 EXPOSE PRIOR TO DIGGING BASEMENT.



D'ONDRIO KOTTKE AND ASSOCIATES, INC.
 7530 Westward Way, Madison, WI 53717
 Phone: 608.833.7530 • Fax: 608.833.1089
 YOUR NATURAL RESOURCE FOR LAND DEVELOPMENT



0 30
 Scale 1" = 30'

DATE: 06-28-24
 F.N.: 22-05-110
 REV.

DRAWN BY: DWS