


Kettle Creek North - Lot 35

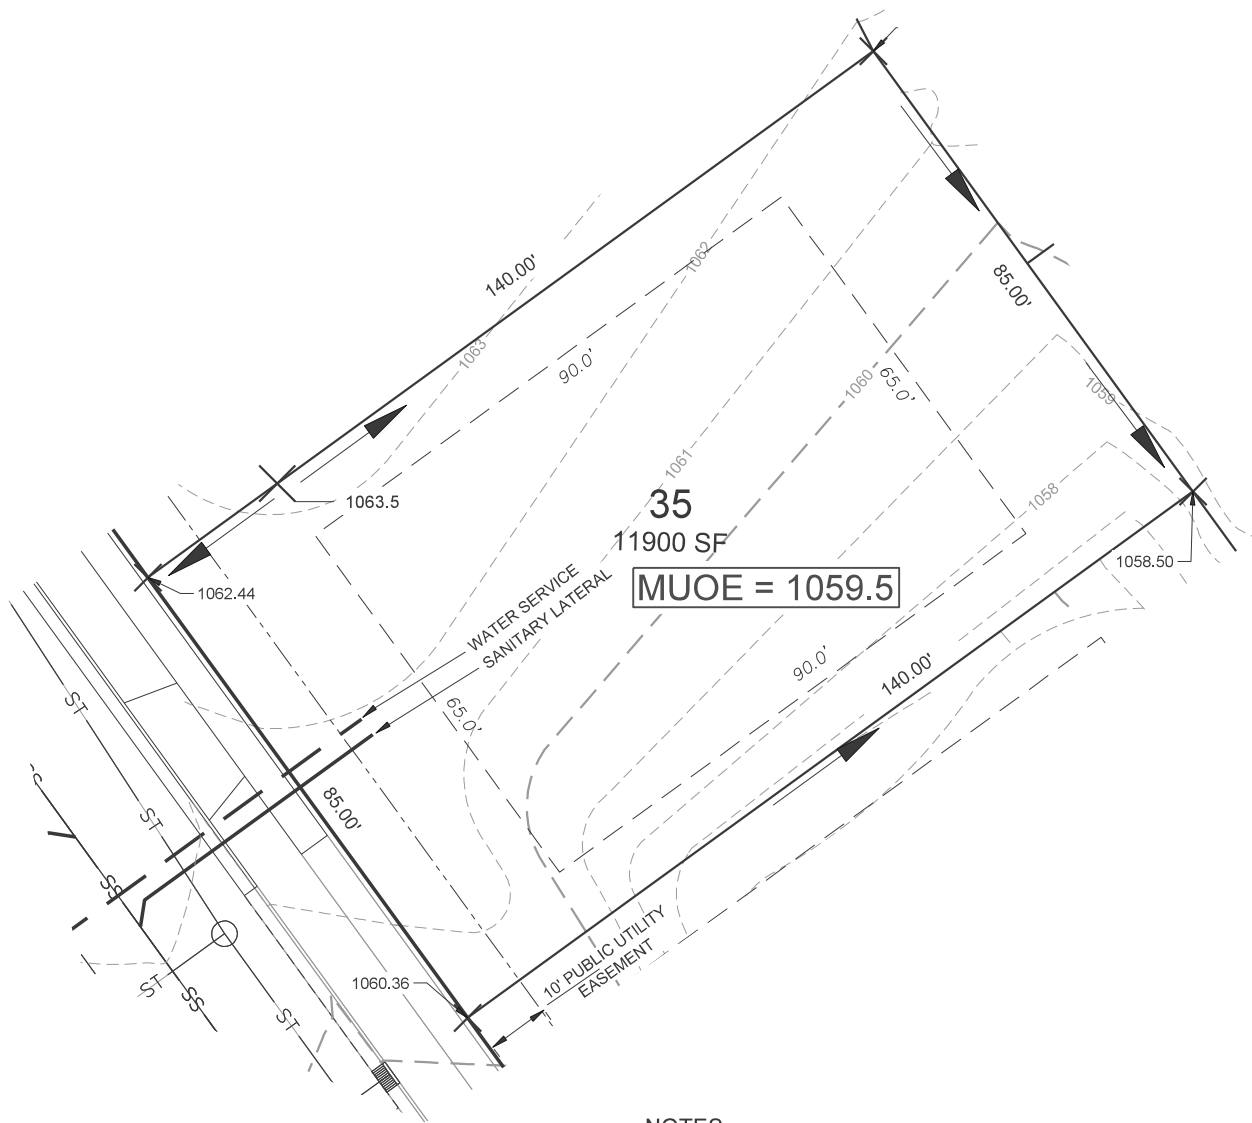

NOTES:
 CONCEPTUAL HOUSE LOCATION, FOOTPRINT, AND
 FINISH FLOOR ELEVATION SHOWN. CONCEPTUAL
 LAYOUT IS BASED ON ANTICIPATED LOT GRADING
 AND EXISTING CONDITIONS. REQUIRED MUOE = 1059.5

FRONT YARD SETBACK = 25'
 REAR YARD SETBACK = 25'
 SIDE YARD SETBACK = 10'

D'ONOFRIO KOTTKE AND ASSOCIATES, INC.

7530 Westward Way, Madison, WI 53717
 Phone: 608.833.7530 • Fax: 608.833.1089
 YOUR NATURAL RESOURCE FOR LAND DEVELOPMENT



Scale 1" = 30'

DATE: 10-04-22

F.N.: 21-05-140

REV.

DRAWN BY: DRS

U: /USER/2105140/DRAWINGS/LOT DETAILS PH 4 & 5.DWG